

LEGEND:

- 1/2" DIAMETER BY 24" LONG CONCRETE REINFORCING BAR (REBAR) WITH YELLOW PLASTIC CAP INSCRIBED "MATT CLARK KY PLS 3946" (SET)
- EXISTING IRON MONUMENT FOUND
- UNMONUMENTED LOCATION ALONG A LINEAR FEATURE

STATEMENT OF SURVEYOR:




All of this survey was made in the field by me using global positioning system (GPS) equipment, using two multi frequency receivers manufactured by Topcon model Hiper VR and by the method of real time kinematic (RTK). Bearings are based on Kentucky State Plane Coordinates South Zone NAD 83; NAVD 88; Geoid g2012au7. The directions and distances are unadjusted. The single worst point relative positional accuracy was 0.03 feet. Initial reconnaissance field work completed April 3, 2023. Calculations completed April 4, 2023. Legal iron monuments not set as of this date. The purpose of this drawing is to accurately show the acreage of the auction tracts. The final field work to be completed after Auction date so as to only set the tracts in the manner that they sell. THEREFORE this drawing does not constitute a final legal boundary survey.

Matthew Clark

04 / 04 / 2023

Matthew Clark KY PLS # 3946

Date

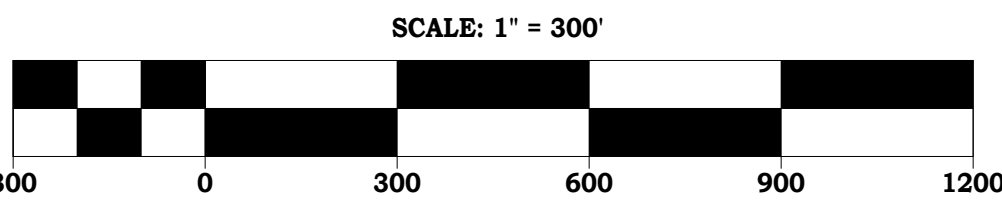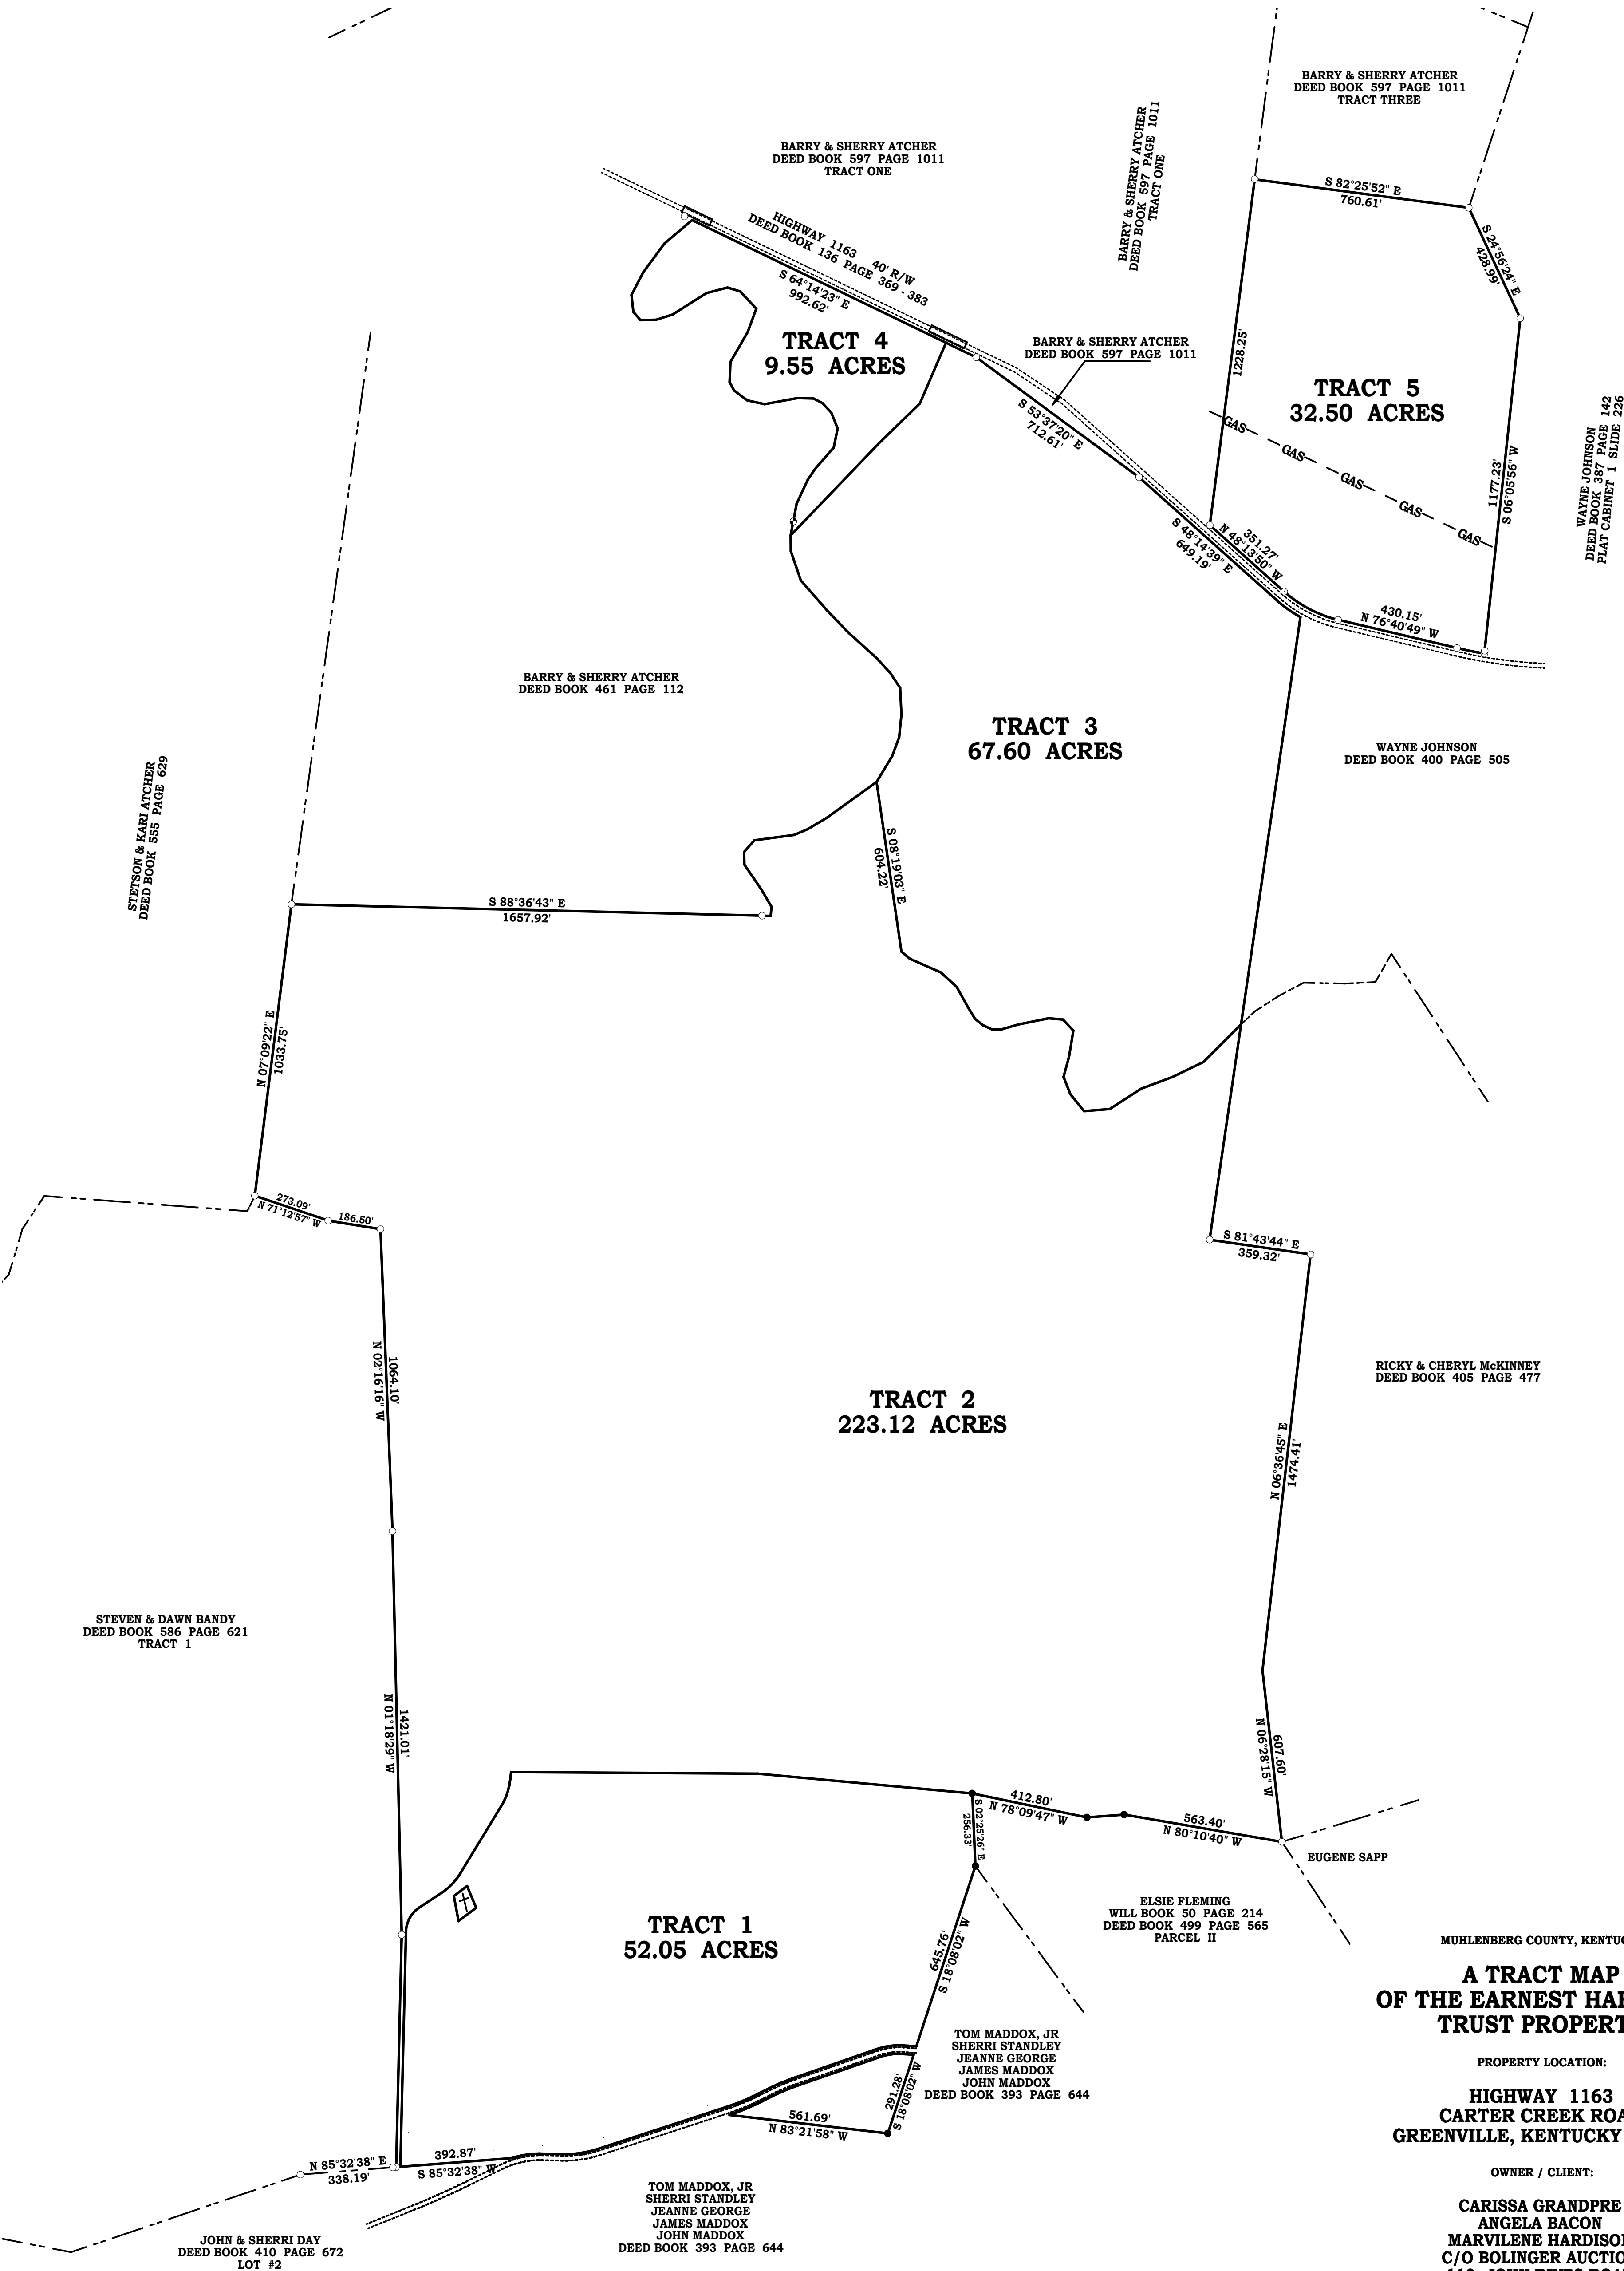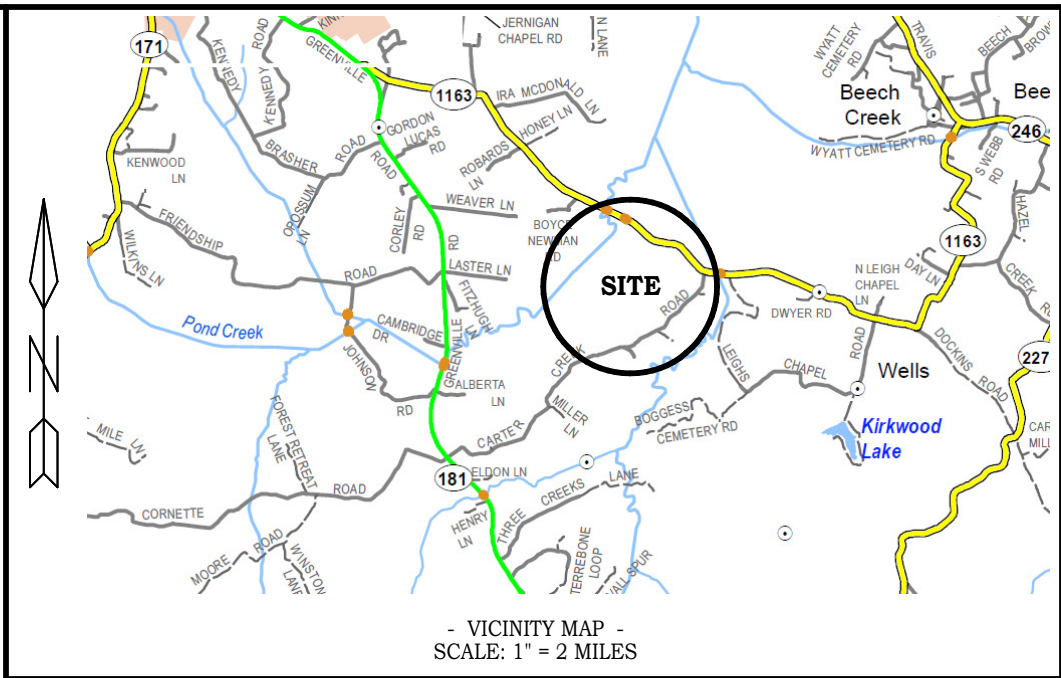

A TRACT MAP
OF THE EARNEST HARDISON
TRUST PROPERTY

PROPERTY LOCATION:
HIGHWAY 1163
CARTER CREEK ROAD
GREENVILLE, KENTUCKY 42345

OWNER / CLIENT:
CARISSA GRANDPRE
ANGELA BACON
MARVILENE HARDISON
C/O BOLINGER AUCTION
110 JOHN RIVES ROAD
HOPKINSVILLE, KENTUCKY 42240

PREPARED BY:
MATTHEW CLARK
SURVEYORS, LLC.
PO Box 1235
Cadiz, Kentucky 42211
Phone (270) 365 - 9500
April 4, 2023 Project # 2318